
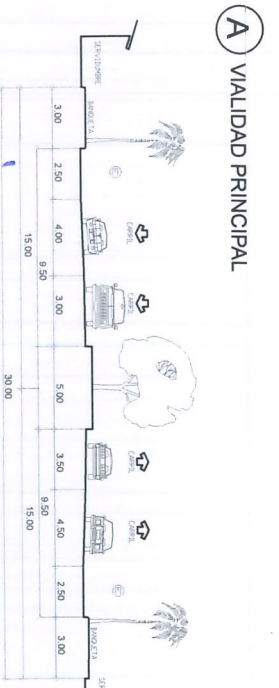
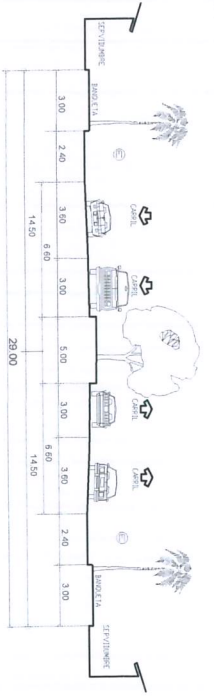
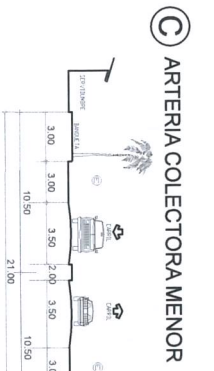
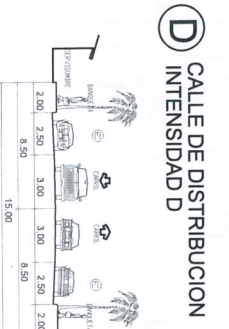
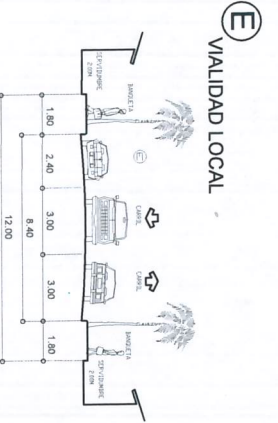
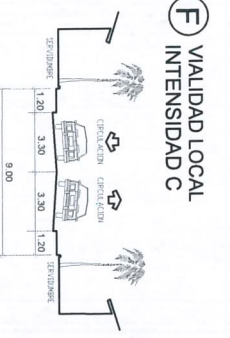


No DE LOTE	NUMERO DE MANZANA																			No DE LOTE
1	589.00	401.60	192.12	189.22	410.70	460.82	105.36	156.21	217.09	218.90	153.77	112.09	216.77	145.14	133.60	208.10	146.68	242.06	636.78	1
2	345.62	165.31	356.70	179.16	192.50	206.52	111.52	158.37	133.57	109.84	151.71	225.41	223.93	144.41	163.98	215.00	174.56			2
3	250.68	178.96	163.37	126.29	162.50	193.01	127.25	126.24	126.39	126.67	124.36	251.02	126.83	124.80	120.11	127.53	200.32			3
4	146.63	196.88	179.38	123.52	159.36	174.49	127.20	123.49	205.40	124.68	125.89	129.29	129.29	125.92	120.70	127.06	225.99			4
5	147.47	211.67	186.60	125.25	159.36	168.23	126.95	127.26	186.30	125.62	127.26	128.47	125.78	121.29	127.38	221.13				5
6	148.31	287.34	257.86	129.74	369.71	160.75	126.70	126.20	180.86	125.64	125.33	128.12	124.90	121.88	128.15	191.15				6
7	149.15	127.11	109.72	123.10	323.67	139.88	126.45	126.23		251.95	124.94	127.78	125.44	123.06	128.34	161.21				7
8	167.09	161.43	109.90	123.94	309.90	125.97	126.20	126.20		126.09	125.94	129.26	124.63	124.34	128.63	128.34				8
9	228.00		124.83	124.37	171.35	112.06	122.01	127.94		126.63	179.27	126.01	125.33	123.65	129.51					9
10	328.53		160.17	132.53	286.49	120.96	128.23	128.86		145.41	178.96	126.01	126.01	152.26	131.26					10
11	152.04		183.02	126.55	281.07	127.50	136.35	128.55		147.07	180.05	126.01	126.01	126.27	124.24	130.39				11
12	143.89		126.65	125.88	124.98	161.94	124.98	124.98		125.41	122.50	126.01	125.30	125.12	126.91					12
13	135.74		127.13	125.88	161.94	124.98	124.98	124.98		124.95	122.51	126.01	125.30	125.12	126.91					13
14	188.89		126.20	170.70	164.97	124.74	127.60	124.76		126.21	123.55	125.13	125.90	126.02	127.84					14
22	3131.04	1730.30	2403.65	1629.55	3338.20	1862.69	2866.98	2601.38	1049.61	455.41	2608.26	2921.12	3018.12	2607.92	2571.24	3136.21	1533.32	242.06	636.78	TOTAL

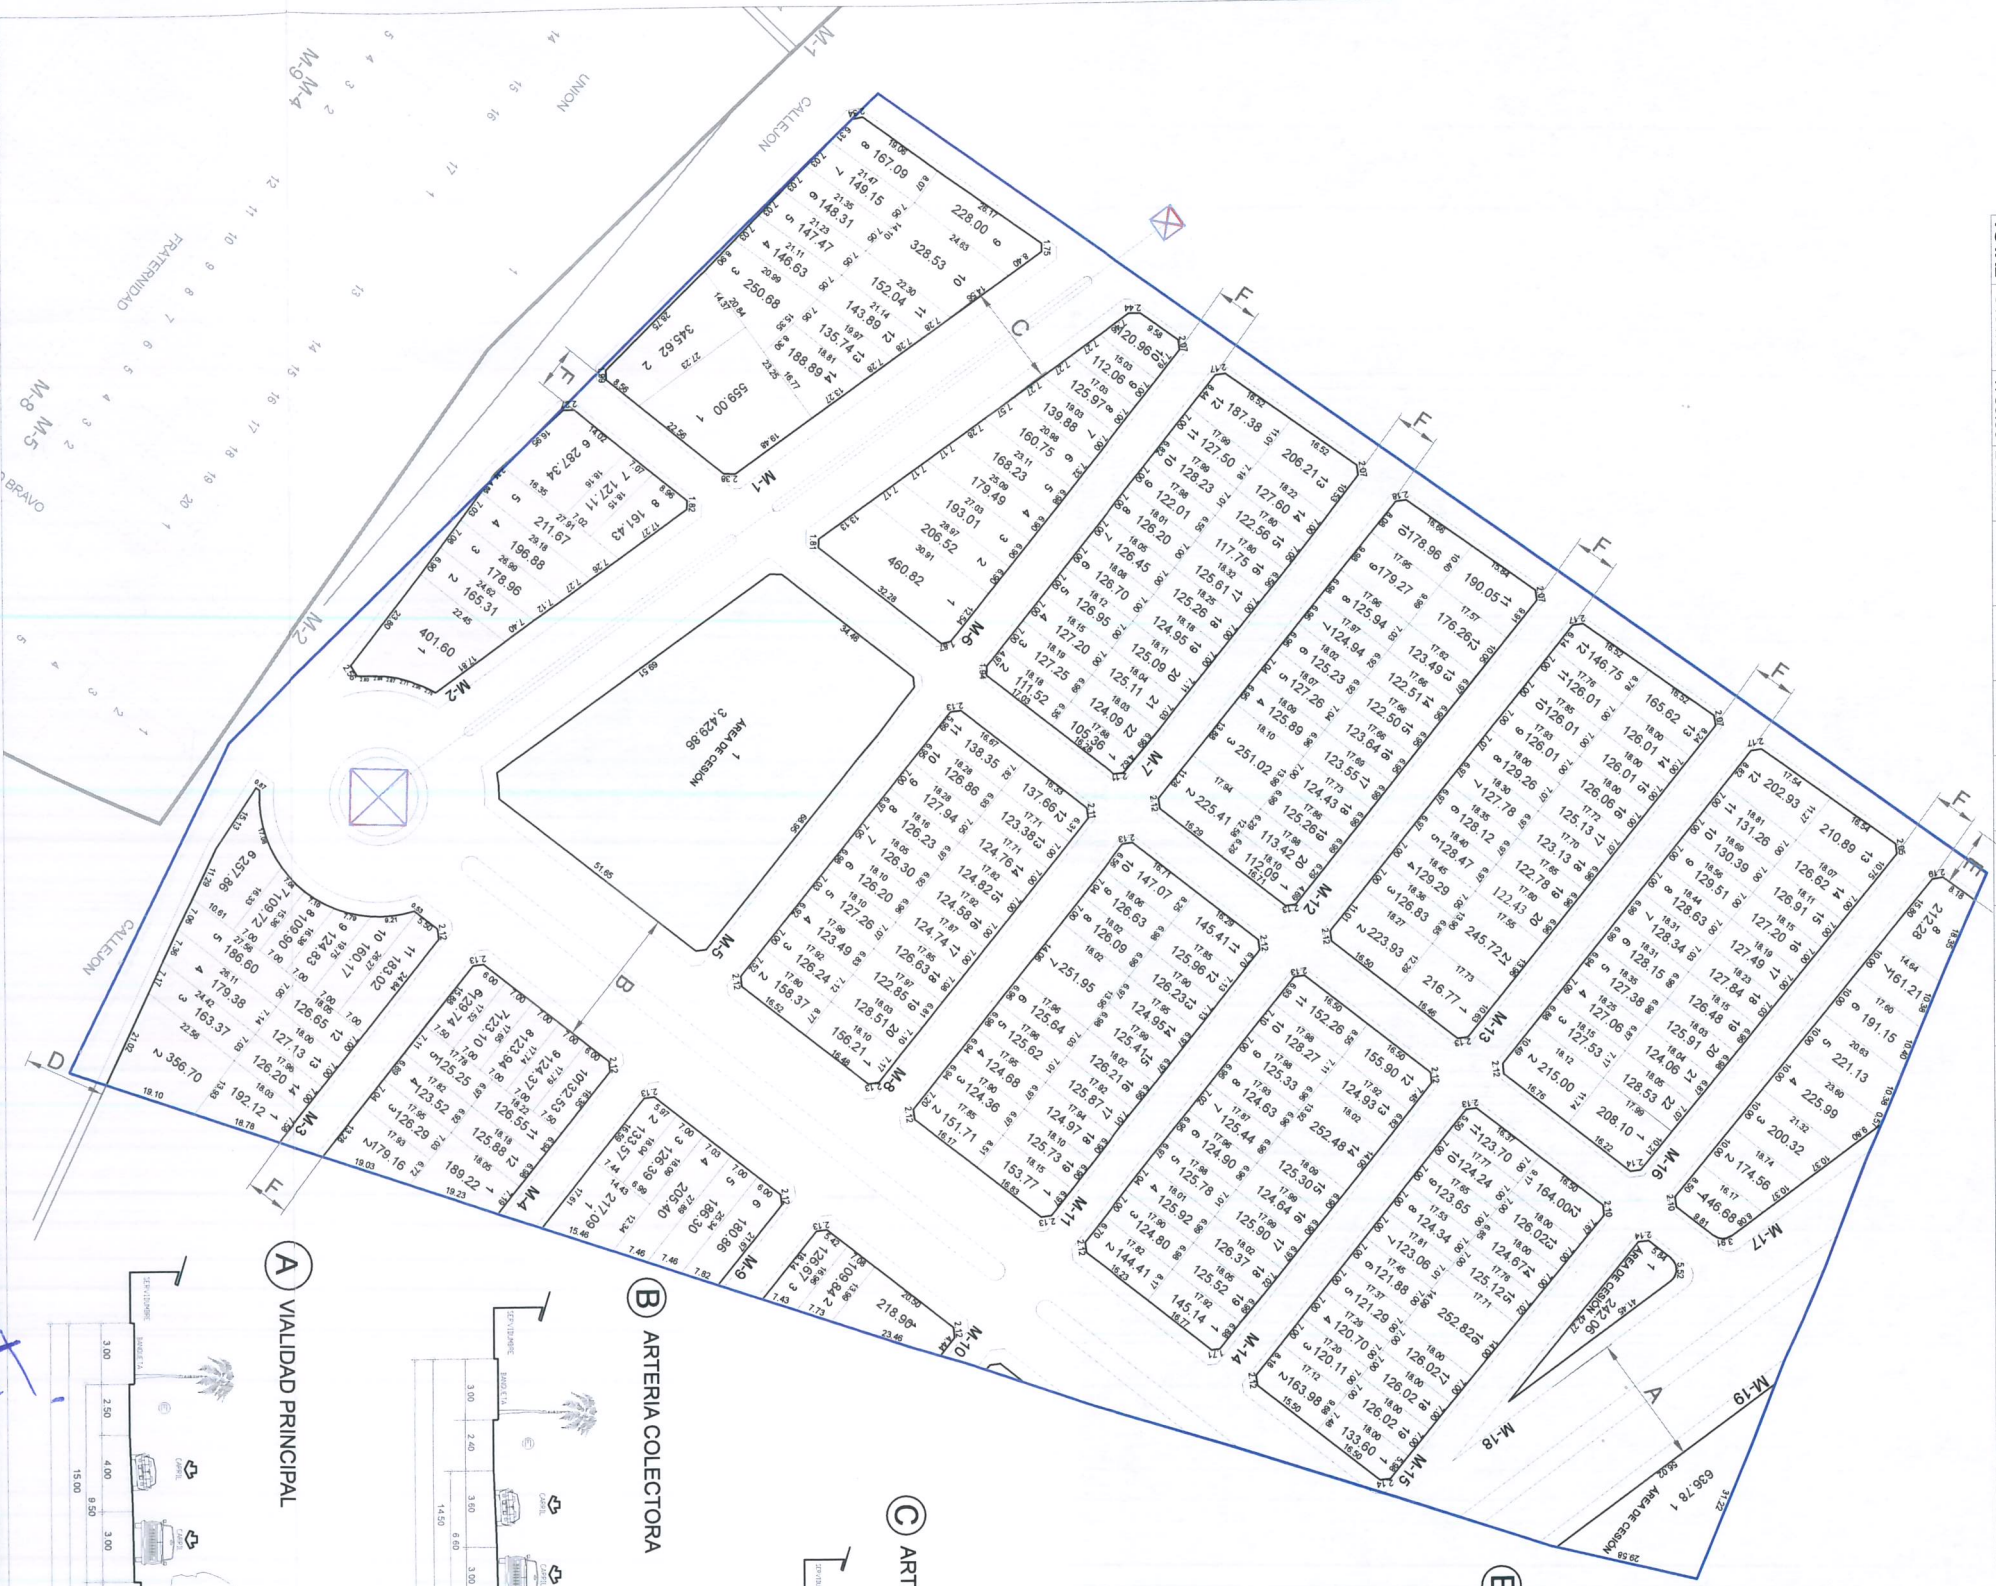

**INSUVI**

**LOTIFICACION** PLANO DE

**RESUMEN DE AREAS**

AREA VENDIBLE: 36,127.12 M<sup>2</sup>

AREA DE CESION: 4,308.70 M<sup>2</sup>

AREA DE VALIAD: 26,827.96 M<sup>2</sup>

AREA TOTAL: 67,263.78 M<sup>2</sup>

TOTAL DE LOTES VENDIBLES: 237

Calculo de Area de Cesion:

H4-U = 201 LOTES X 18 m<sup>2</sup> = 3,618.00 m<sup>2</sup>

MB-3, MD-3 = 6,009.76 X 20% = 1,201.95 m<sup>2</sup>

4,819.95 m<sup>2</sup>

**RESUMEN DE AREAS**

AREA VENDIBLE: 36,127.12 M<sup>2</sup>

AREA DE CESION: 4,308.70 M<sup>2</sup>

AREA DE VALIAD: 26,827.96 M<sup>2</sup>

AREA TOTAL: 67,263.78 M<sup>2</sup>

Calculo de Area de Cesion:

H4-U = 201 LOTES X 18 m<sup>2</sup> = 3,618.00 m<sup>2</sup>

MB-3, MD-3 = 6,009.76 X 20% = 1,201.95 m<sup>2</sup>

4,819.95 m<sup>2</sup>

**MODIFICACION AL PROGRAMA PARCIAL DE URBANIZACION**

**ANTORCHISTA TERCERA SECCION**

**SECRETARIA**